



7 NORTH EAST PAINT ELEVATION

SCALE: 1/4" = 1'-0"

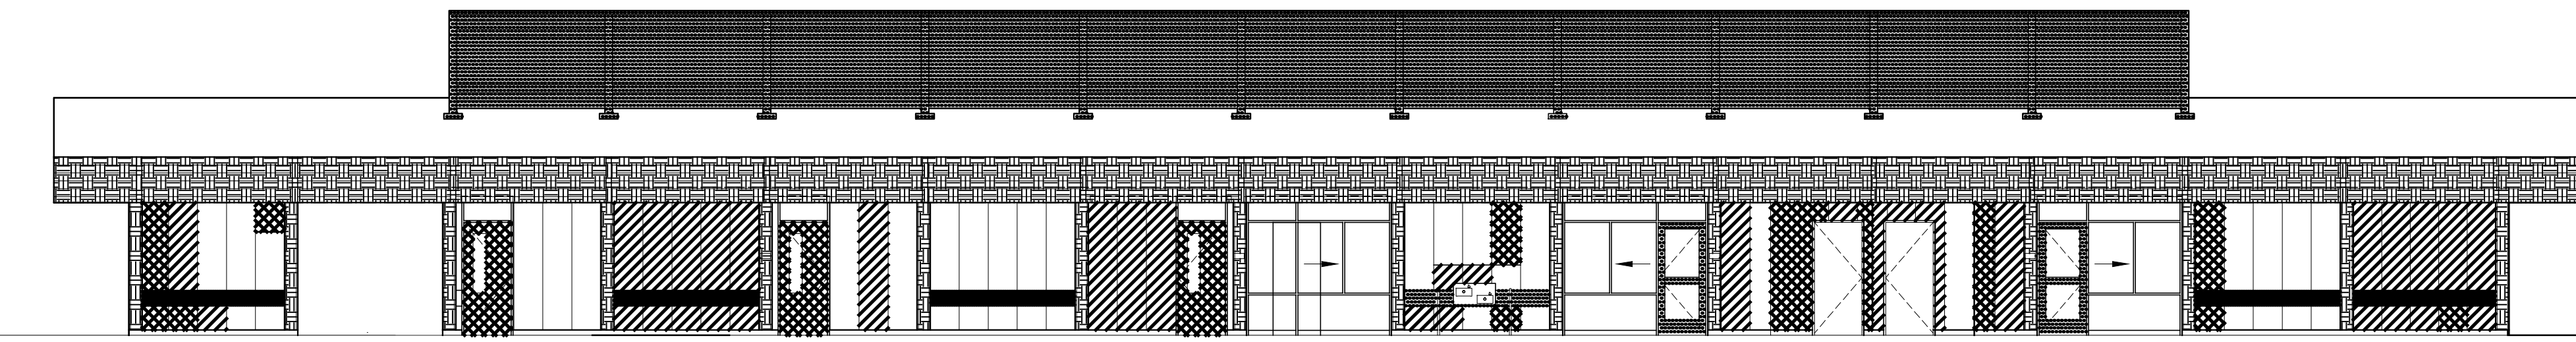


5 SOUTH WEST PAINT ELEVATION

SCALE: 1/4" = 1'-0"

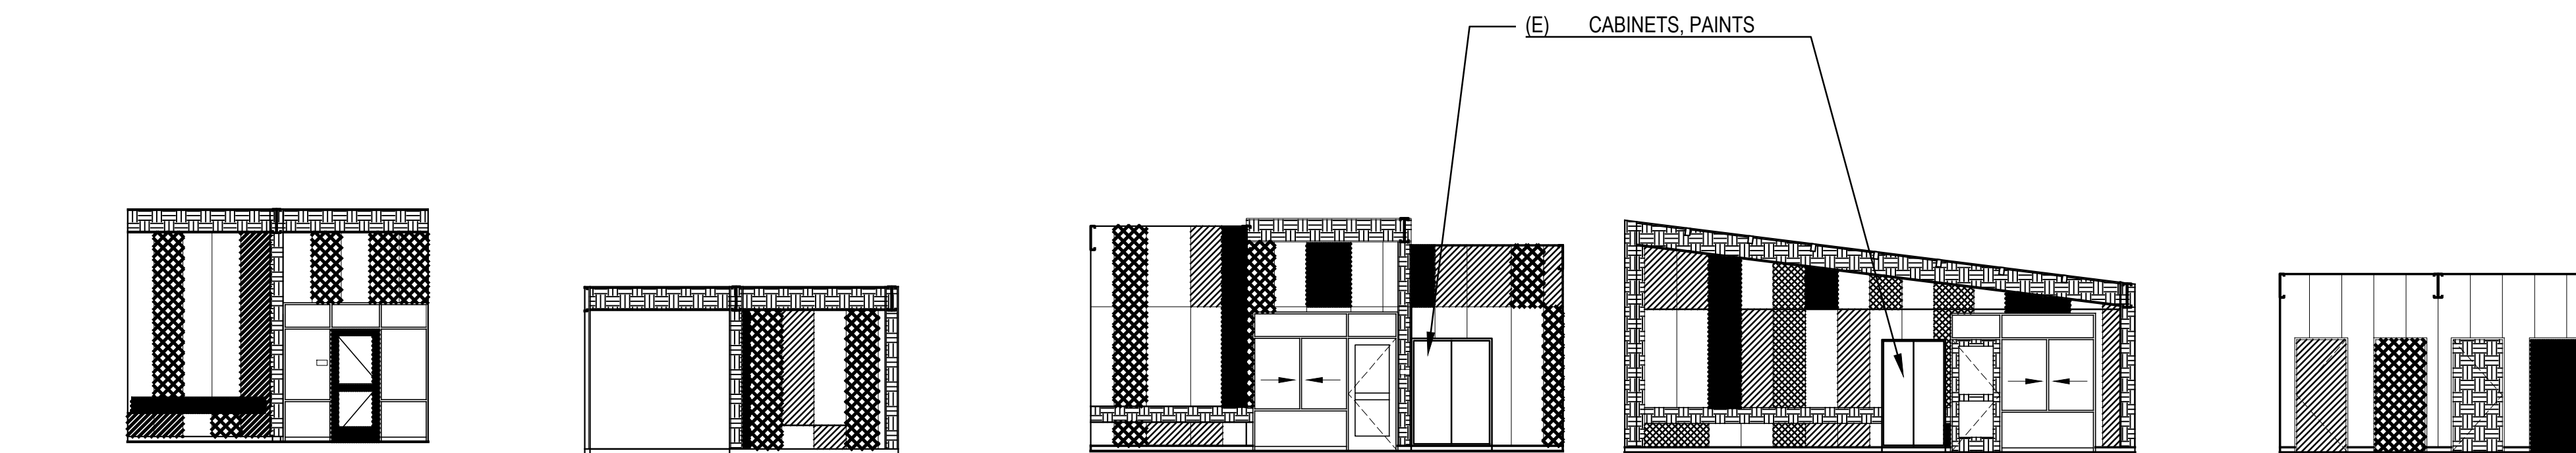


3 WEST ENTRY PAINT ELEVATION

SCALE: 1/4" = 1'-0"

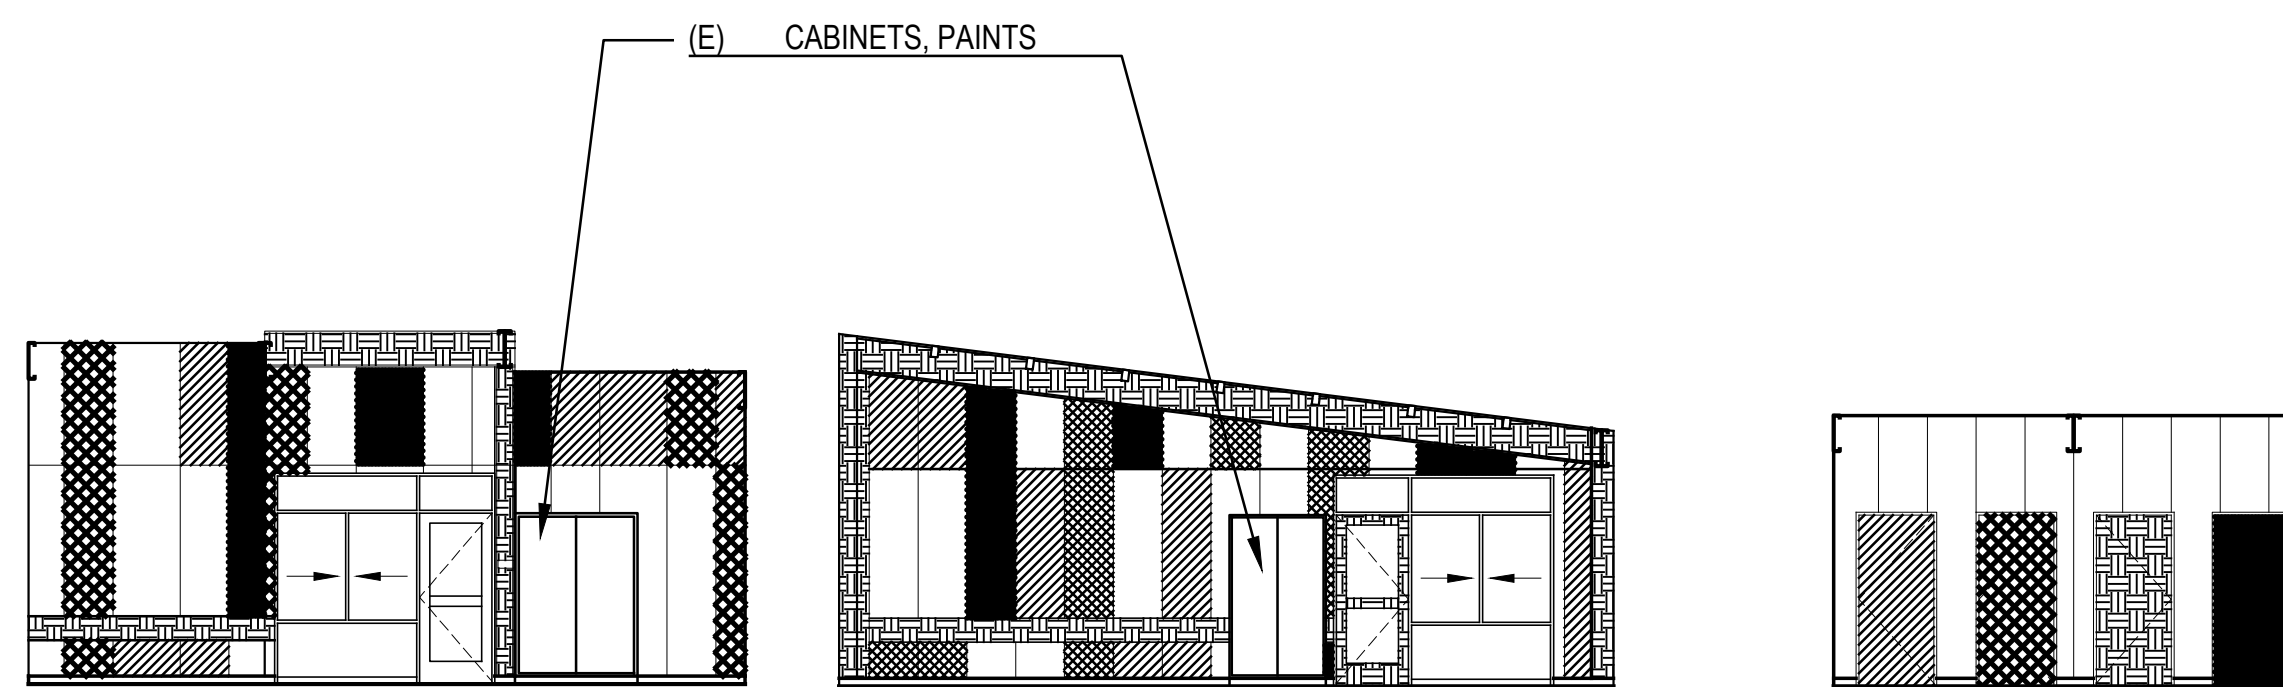


2 EAST COVERED PAINT ELEVATION

SCALE: 1/4" = 1'-0"

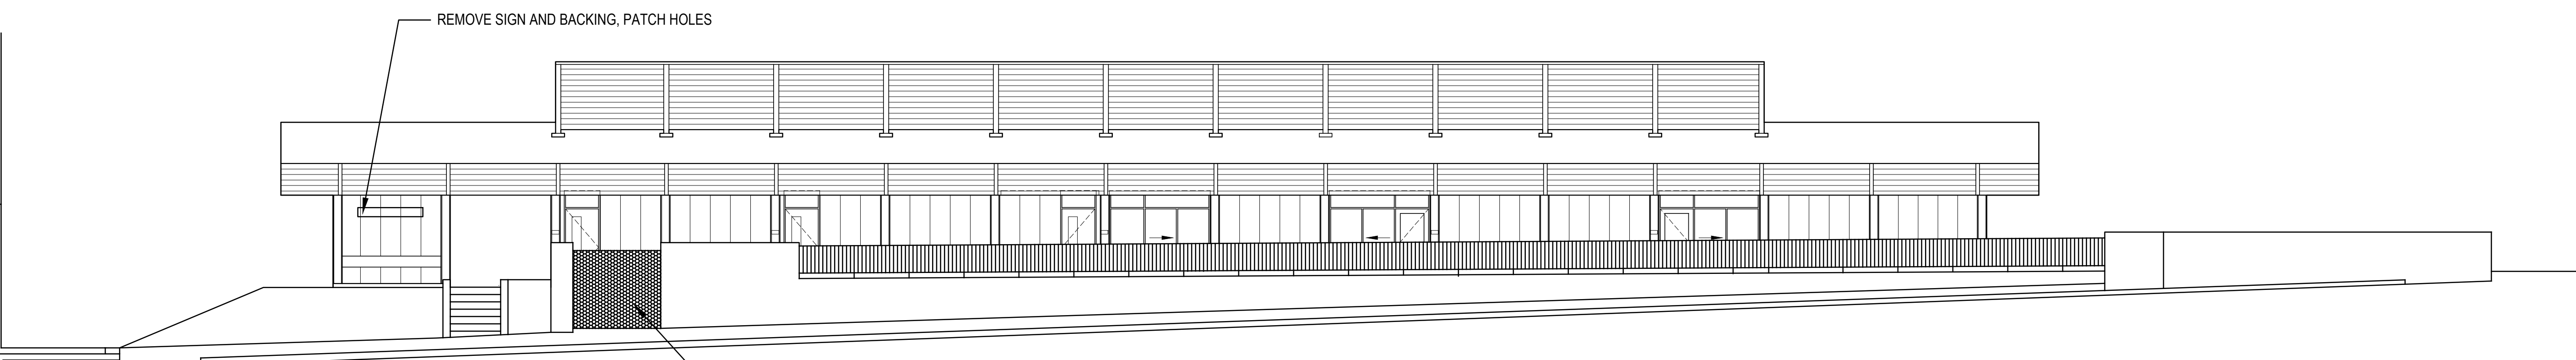


1 TYPICAL FENCE PAINT ELEVATION

SCALE: 1/4" = 1'-0"

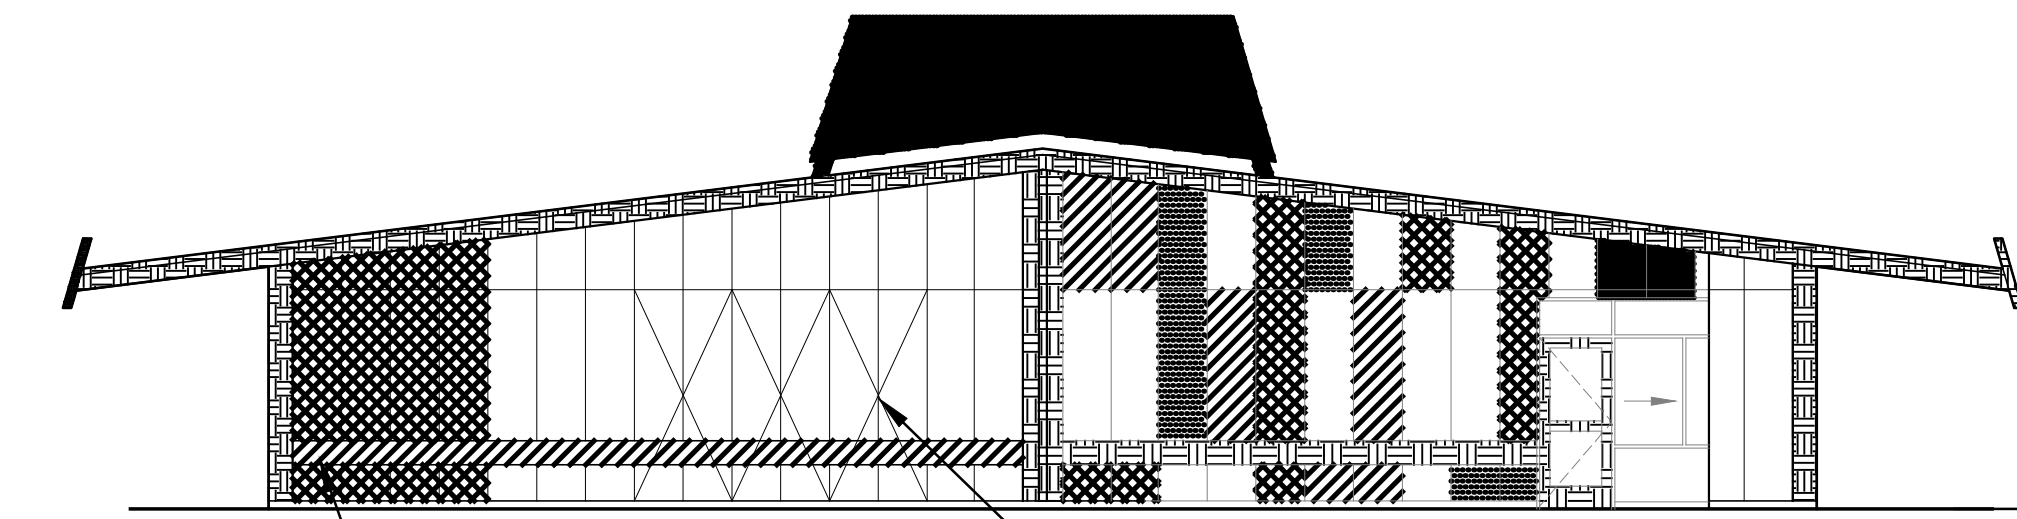


6 SOUTH EAST PAINT ELEVATION

SCALE: 1/4" = 1'-0"

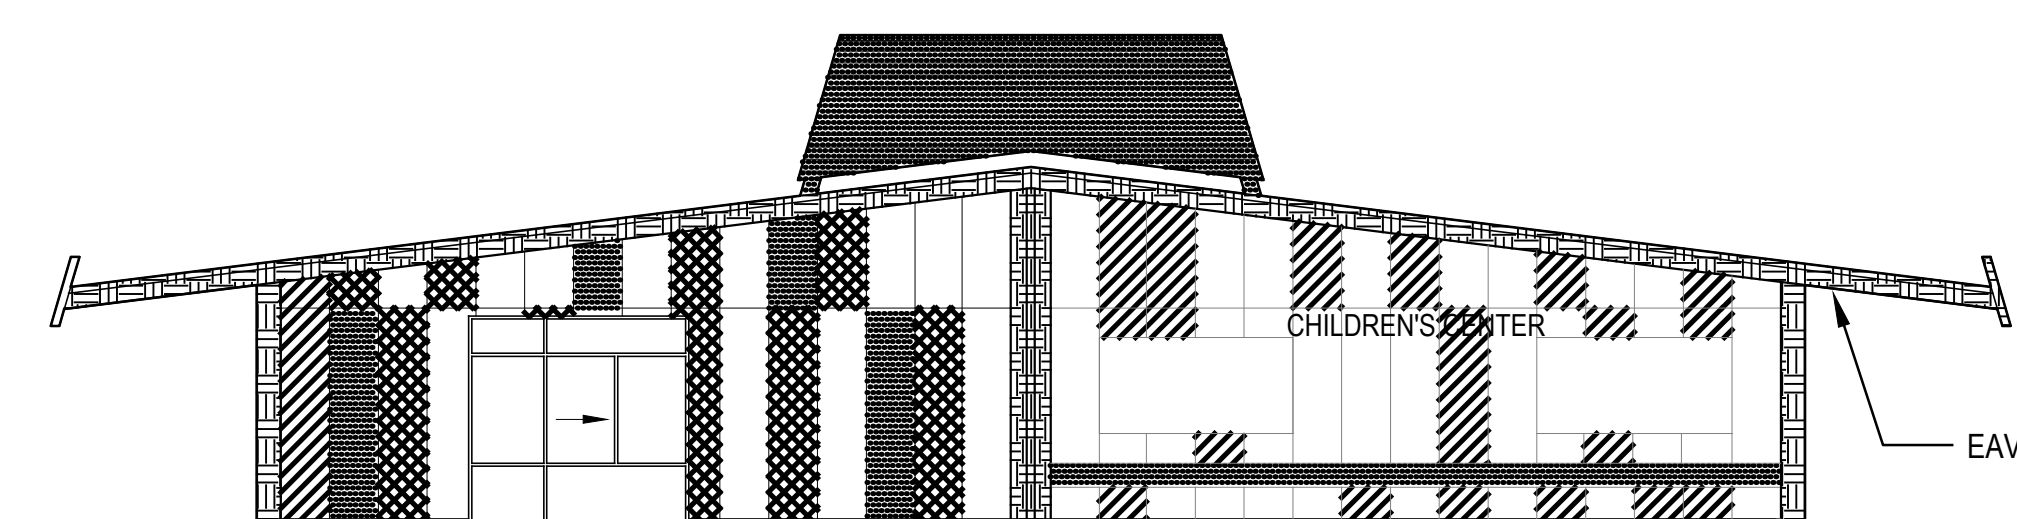

4 NORTH WEST PAINT ELEVATION

SCALE: 1/4" = 1'-0"

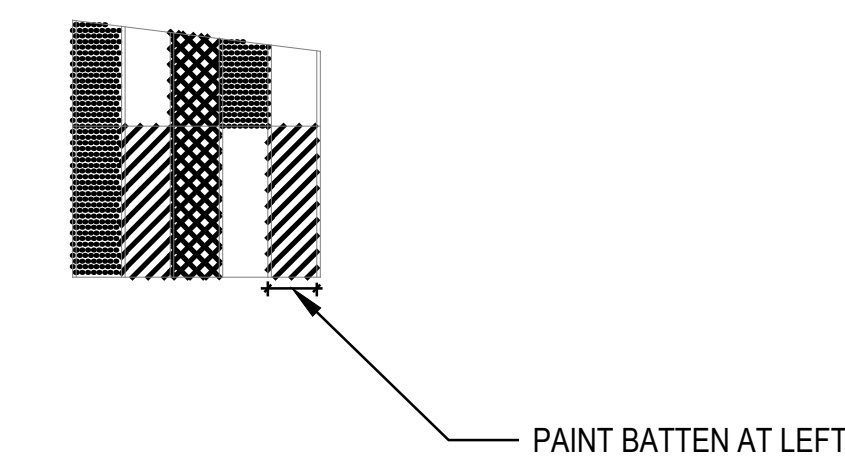

PAINT BATTEN AT LEFT

MATERIAL LEGEND

MATERIAL KEY	NAME	MATERIAL TYPE	MANUFACTURER	PRODUCT NO.		REMARKS
PT-1	LEMON CHIFFON	PAINT- EXTERIOR	BENJAMN MOORE	OC-109	[Pattern]	
PT-2	TEAL TONE	PAINT- EXTERIOR	BENJAMN MOORE	663	[Pattern]	
PT-3	ELECTRIC SLIDE	PAINT- EXTERIOR	BENJAMN MOORE	404	[Pattern]	
PT-4	VANDERBERG BLUE	PAINT- EXTERIOR	BENJAMN MOORE	721	[Pattern]	
PT-5	TANGERINE MELT	PAINT- EXTERIOR	BENJAMN MOORE	091	[Pattern]	
PT-6	PMS COLOR-293	COLOR MATCH	BENJAMN MOORE	N/A	[Pattern]	GATE

Drawing Record

Issue/ Submission	DATE
BID SET	07/28/2016

All ideas, design arrangements and plans indicated or represented by this drawing are owned by, and are the property of Gelfand Partners Architects. Incorporated and were created, evolved, and developed for use on and in connection with this project. None of such ideas, arrangements, or plans shall be used by or disclosed to any person, firm, or corporation for any purpose whatsoever without the written permission of Gelfand Partners Architects Incorporated. Filing of these drawings or specifications with any public agency is not a publication of the same. No reproduction is therefore permissible without the written consent of Gelfand Partners Architects.