

MERRITT COLLEGE

PERALTA COMMUNITY COLLEGE DISTRICT

FIRST FLOOR SCIENCE BLDG

D






MERRITT COLLEGE

PERALTA COMMUNITY COLLEGE DISTRICT

SECOND FLOOR PLAN
SCIENCE BLDG.

D



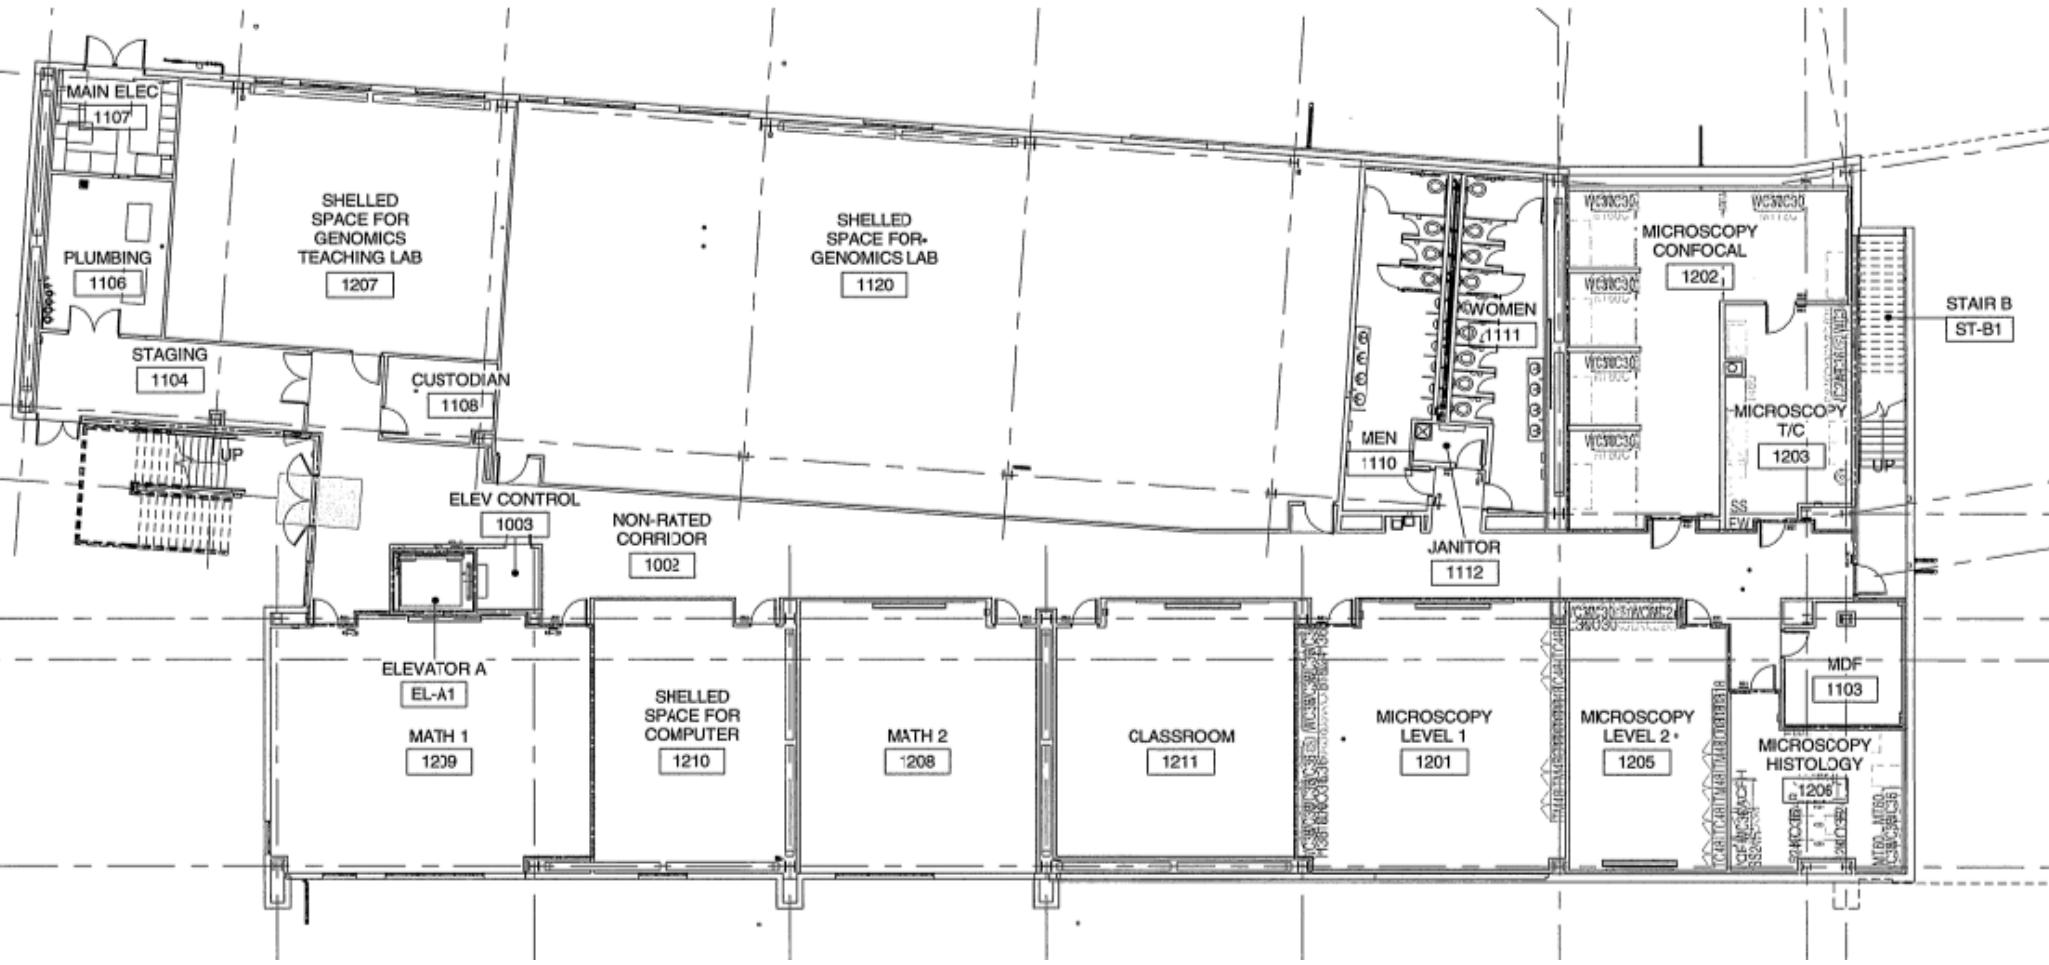

MAIN ELEC
1107

PLUMBING
1106

STAGING
1104

SHELLED
SPACE FOR
GENOMICS
TEACHING LAB
1207

CUSTODIAN
1108

ELEV CONTROL
1003

NON-RATED
CORRIDOR
1002

ELEVATOR A
EL-A1

MATH 1
1209

SHELLED
SPACE FOR
COMPUTER
1210

MATH 2
1208

CLASSROOM
1211

MICROSCOPY
LEVEL 1
1201

MICROSCOPY
LEVEL 2
1205

MICROSCOPY
HISTOLOGY
1206

MDF
1103

JANITOR
1112


MEN
1110


WOMEN
1111


MICROSCOPY
CONFOCAL
1202


MICROSCOPY
T/C
1203

STAIR B
ST-B1

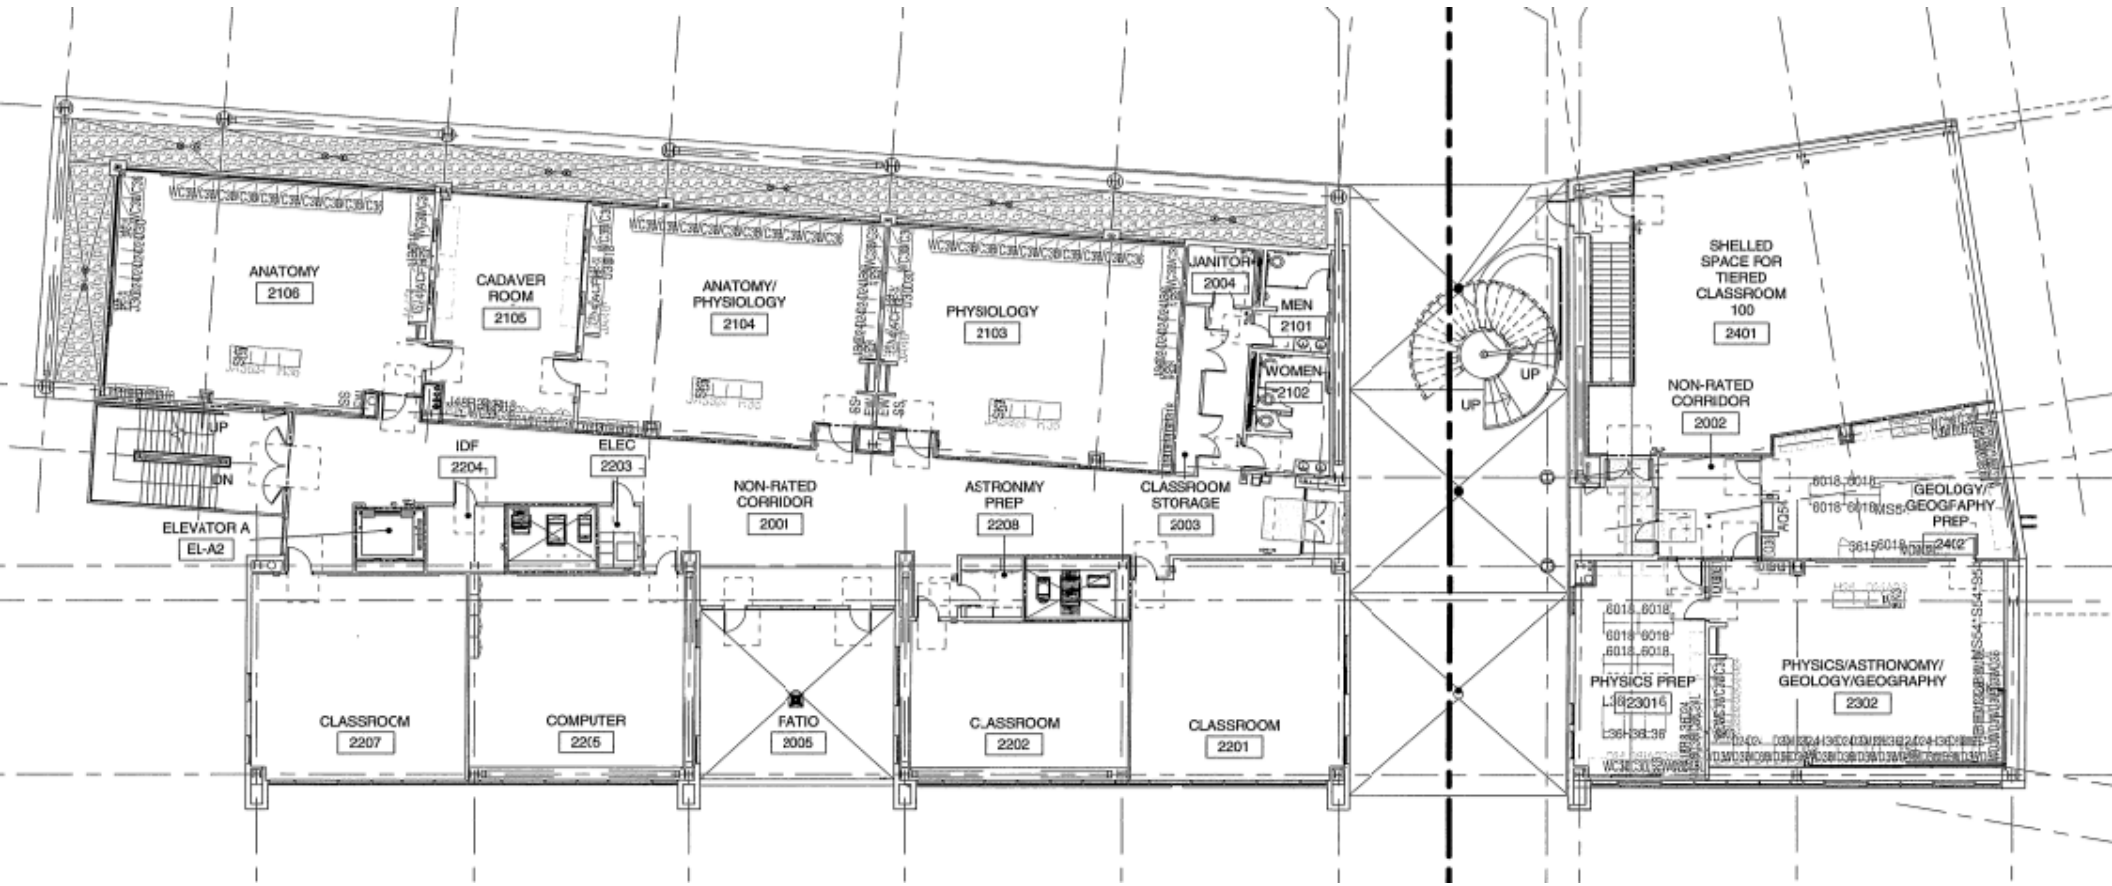

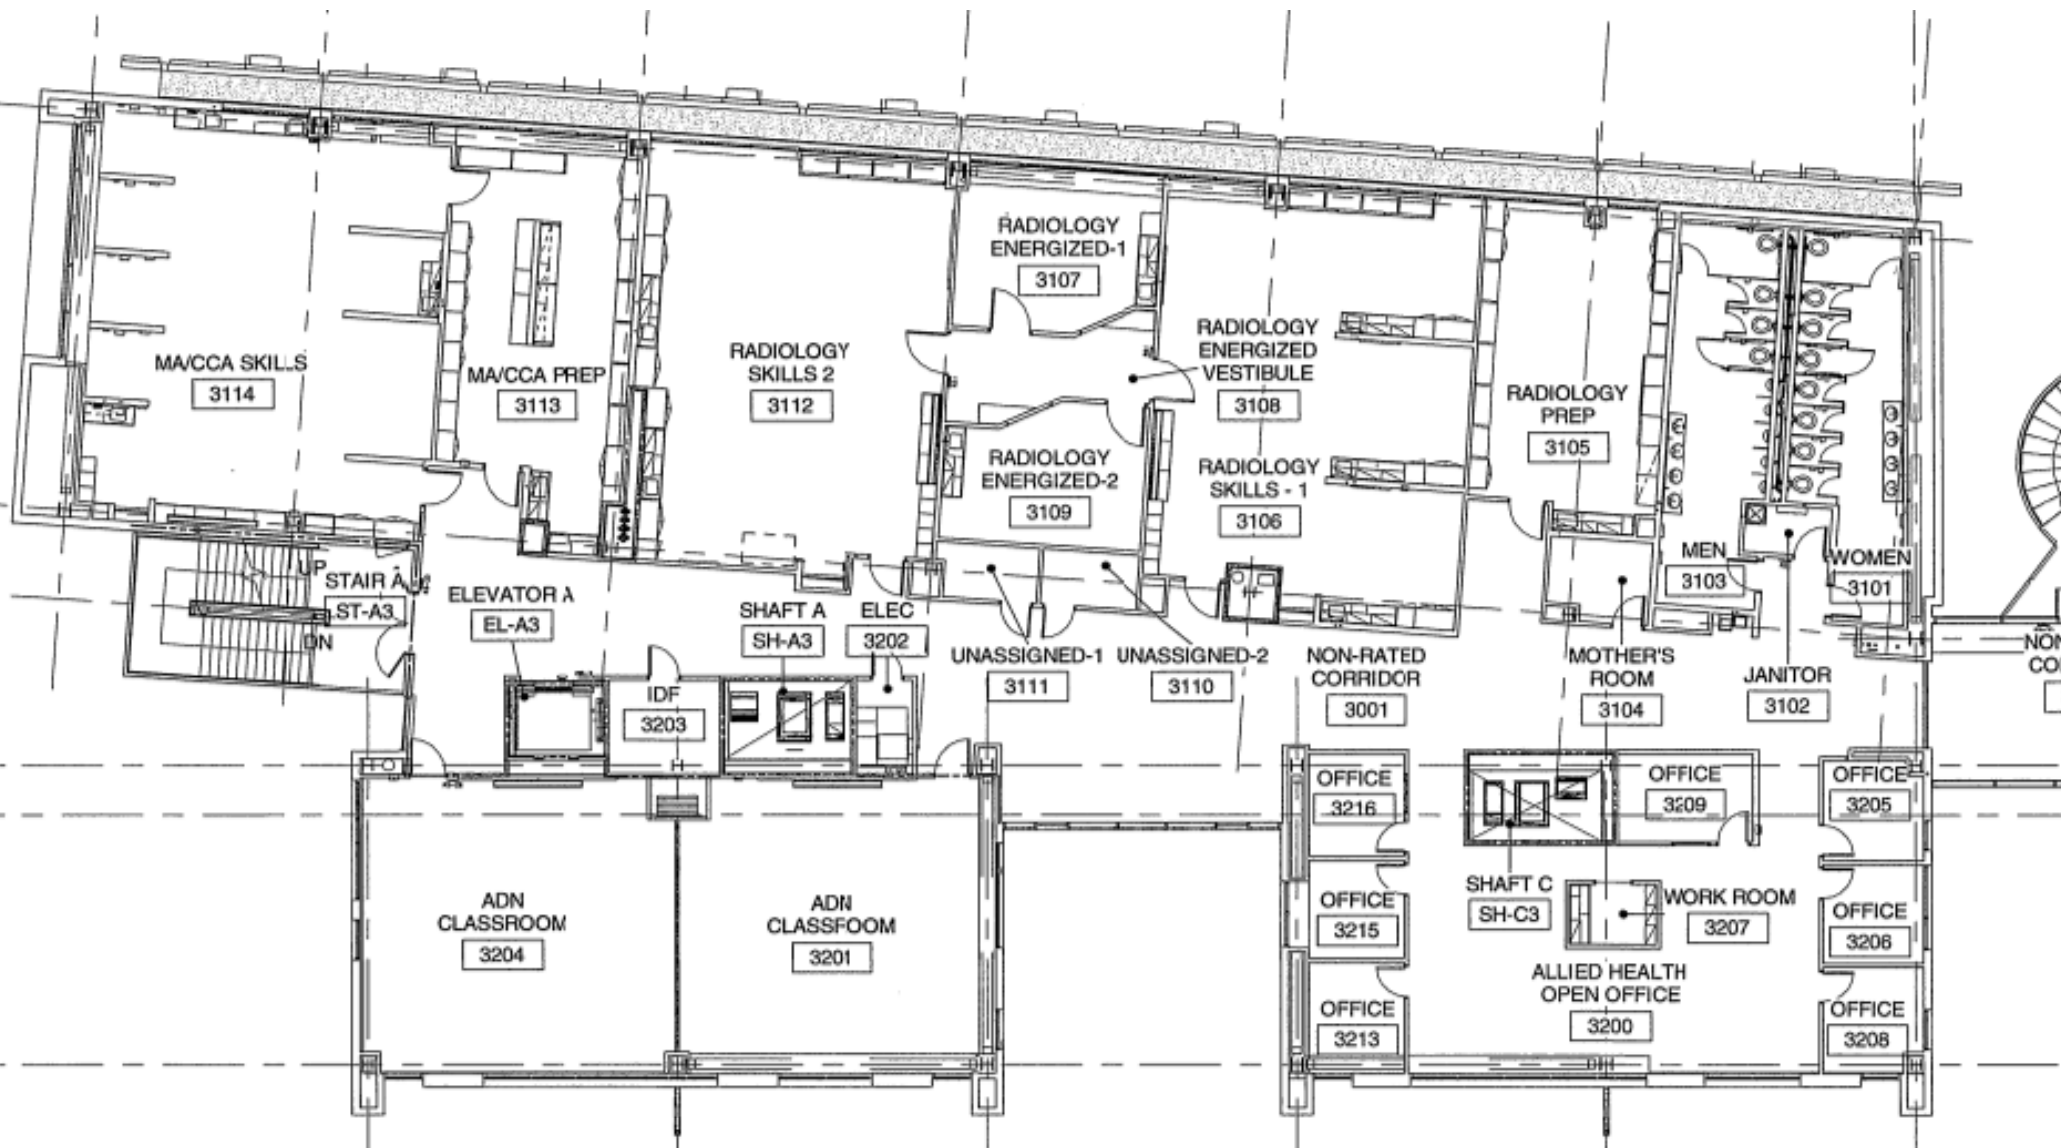

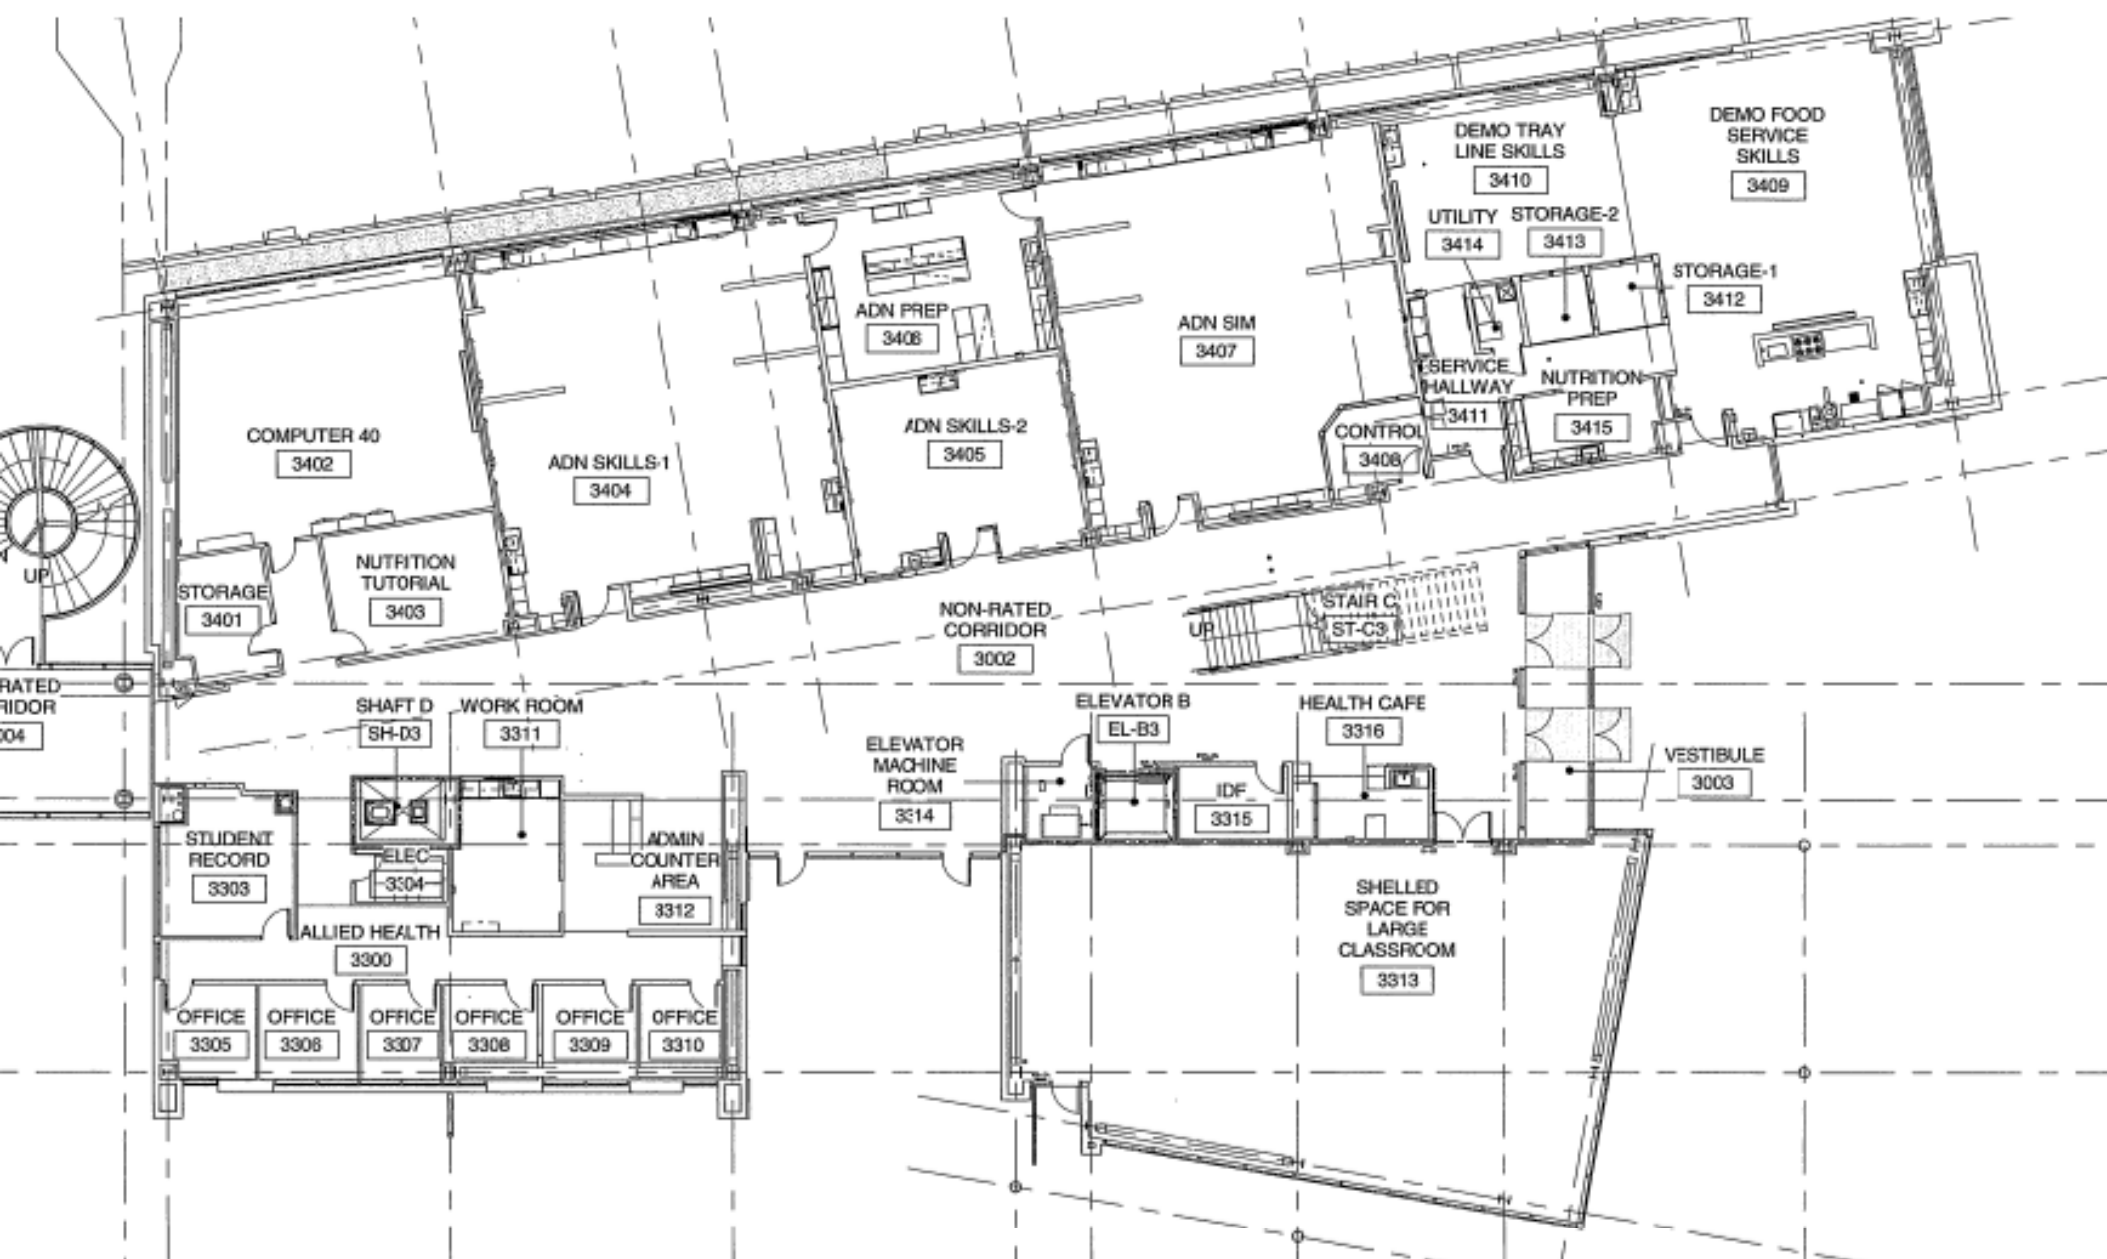

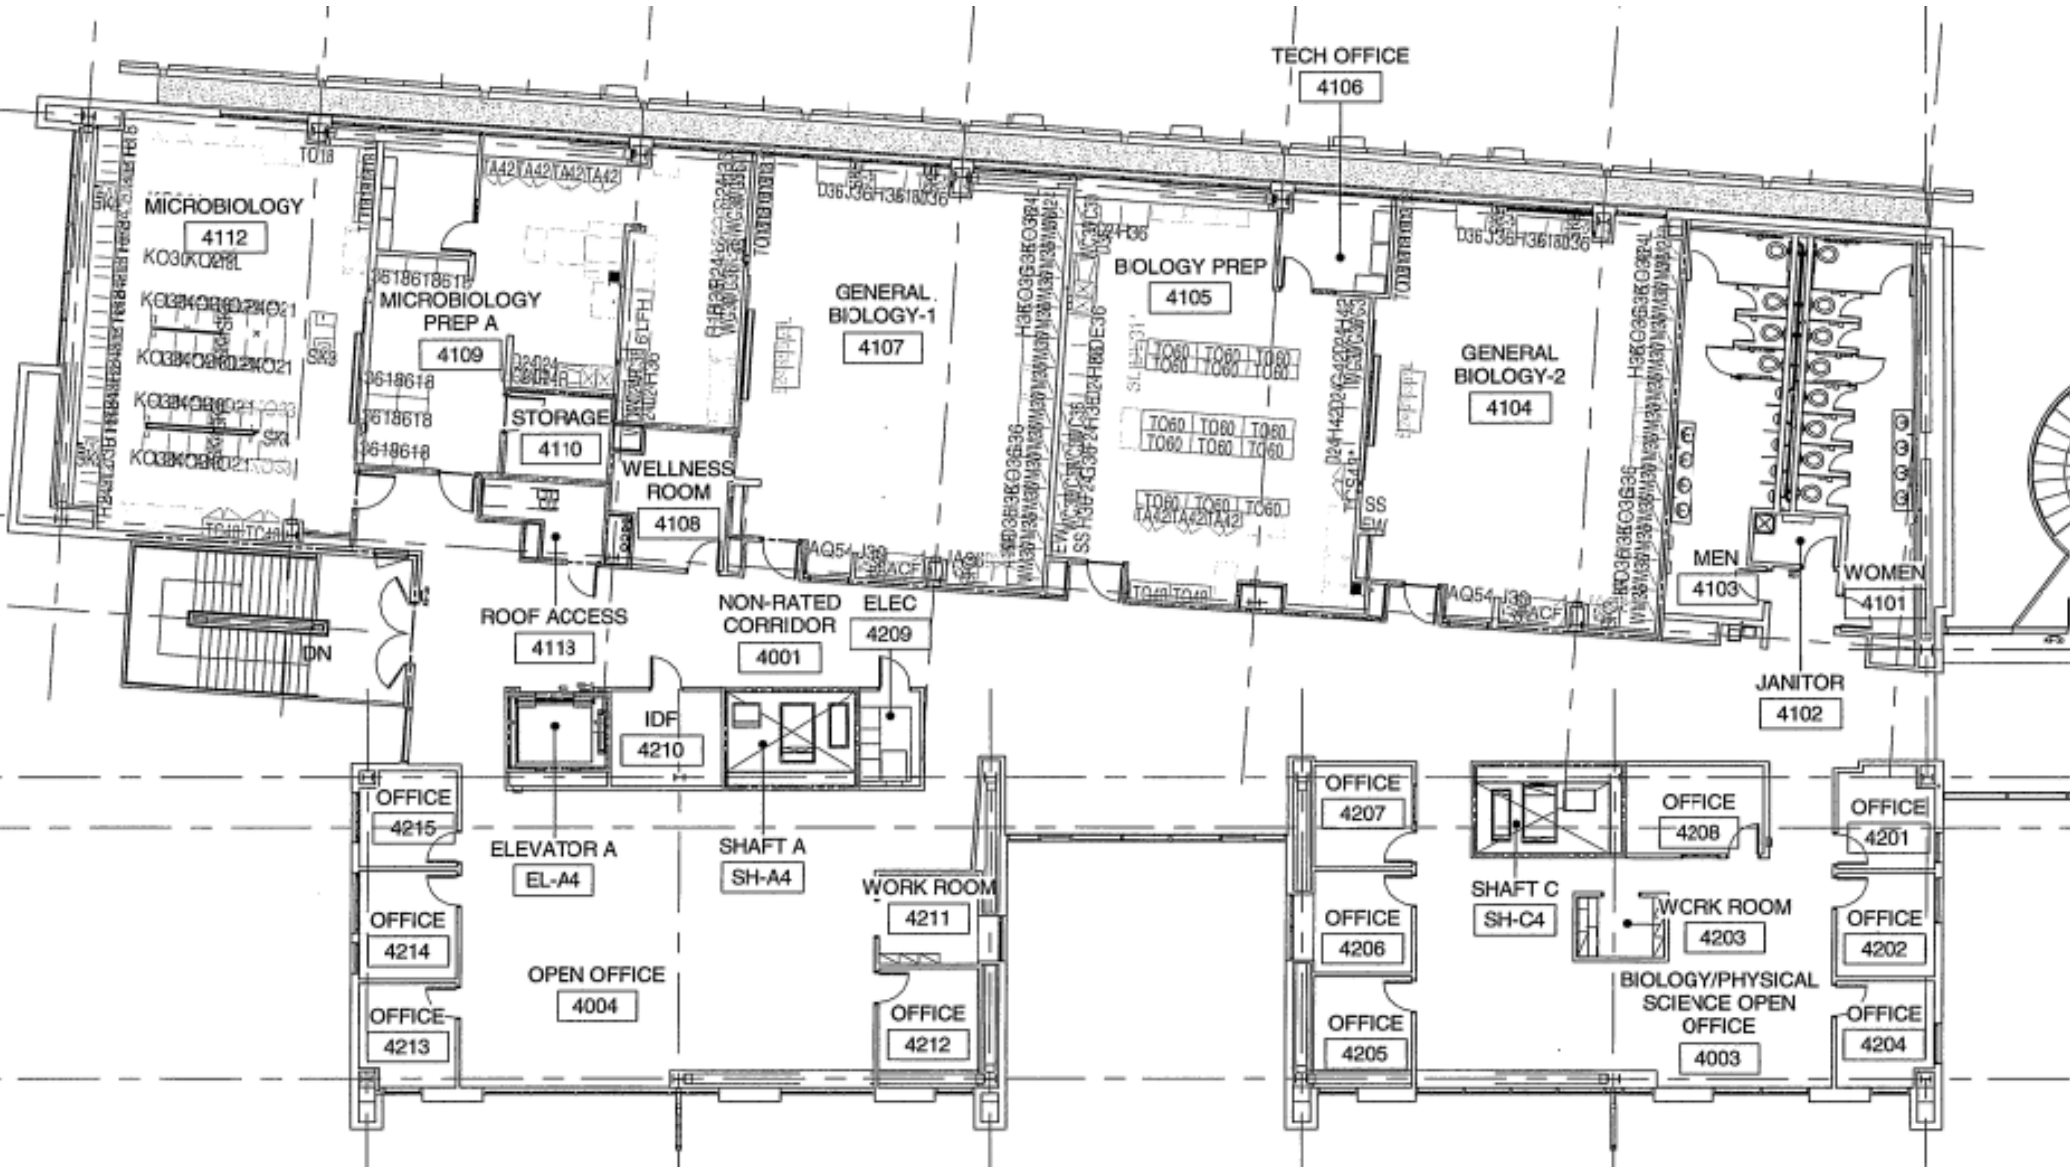

Q R S U

